


The Brunswick

3 Bedrooms


Area Schedule (GIA)

Level	Area (sqm)	Area (sqft)
Ground Floor	121.61 m ²	1308.99 ft ²
Garage	16.42 m ²	176.76 ft ²
	138.03 m ²	1485.75 ft ²

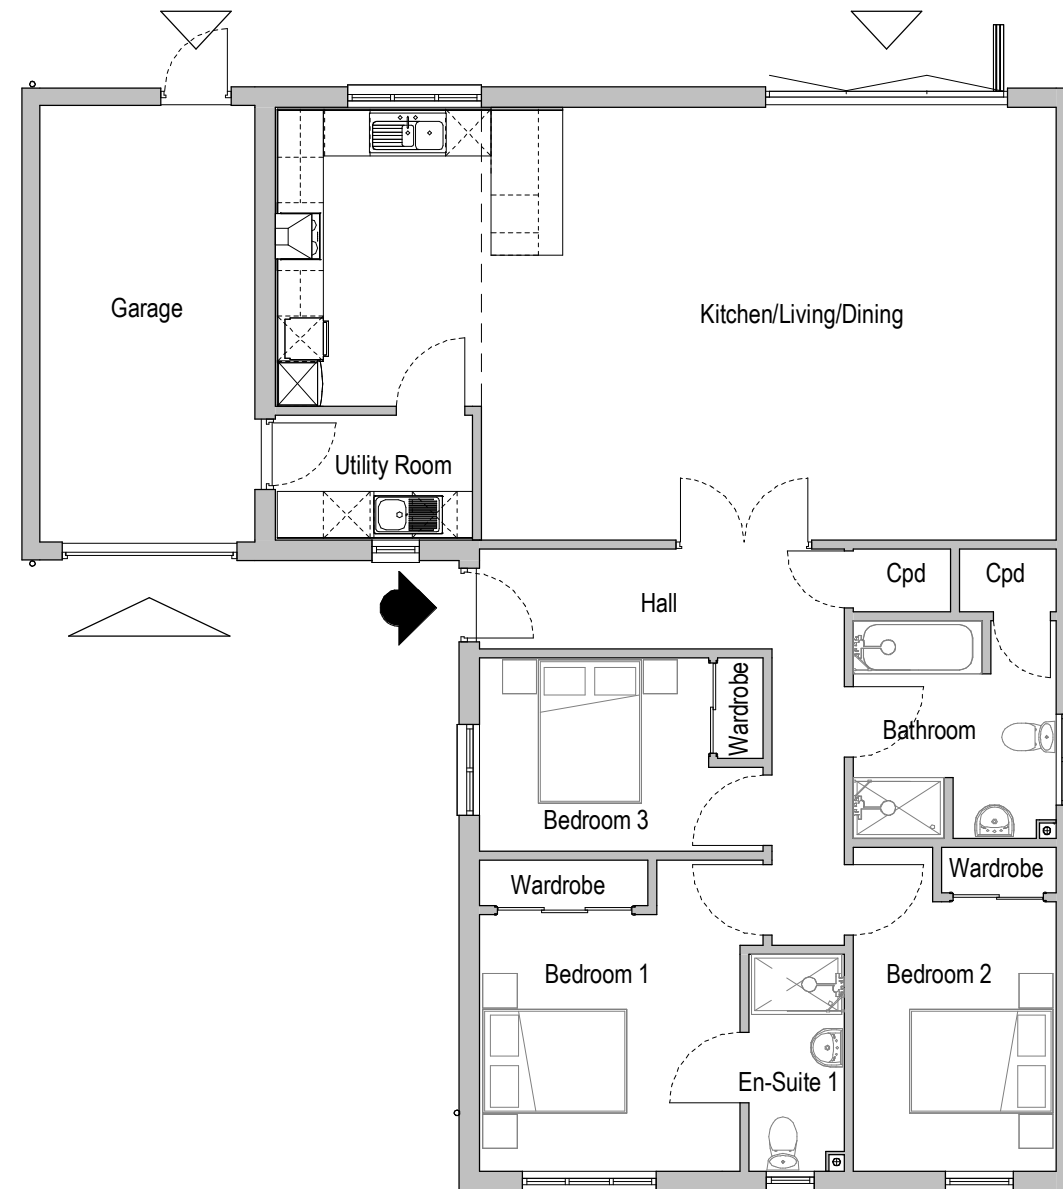

Ground Floor

1 : 100

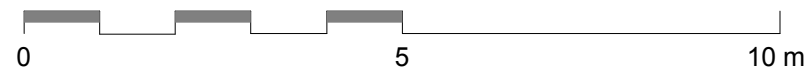

Rev	Description (By / Chkd / App'd)	Date	(Seq)
A	Planning Submission	10.06.18	1
B	Sales amendments	13.02.19	4
C	No units amount	18.03.19	6

Contractor must check all dimensions on site. All plan dimensions are to structural faces unless otherwise stated. Only figured dimensions are to be worked from. Discrepancies must be reported immediately to the Architect before proceeding. Drawings supplied for purposes of obtaining planning permission must not be used for construction/tender purposes. © Copyright.



Mount Sandford Green
BARNSTAPLE

Modern living. Naturally.



WOODWARD SMITH
CHARTERED ARCHITECTS

Proposed Residential Development

at
Land at
Mount Sandford Green
Barnstaple
N. Devon

title
Floor Plans as proposed

**Loosemore Chartered
Building Company**

The Brunswick

Scale 1 : 100

Paper Size A3

Drawn by DO	Checked by MS	Drawing number L285 17	3B01 C
-------------	---------------	-------------------------------	---------------