

The Ivy

4 Bedrooms




Mount Sandford Green
BARNSTAPLE

Modern living. Naturally.


Area Schedule (GIA)

Level	Area (sqm)	Area (sqft)
Ground Floor	81.42 m ²	876.35 ft ²
Garage	15.84 m ²	170.53 ft ²
First Floor	81.42 m ²	876.35 ft ²
	178.67 m ²	1923.23 ft ²

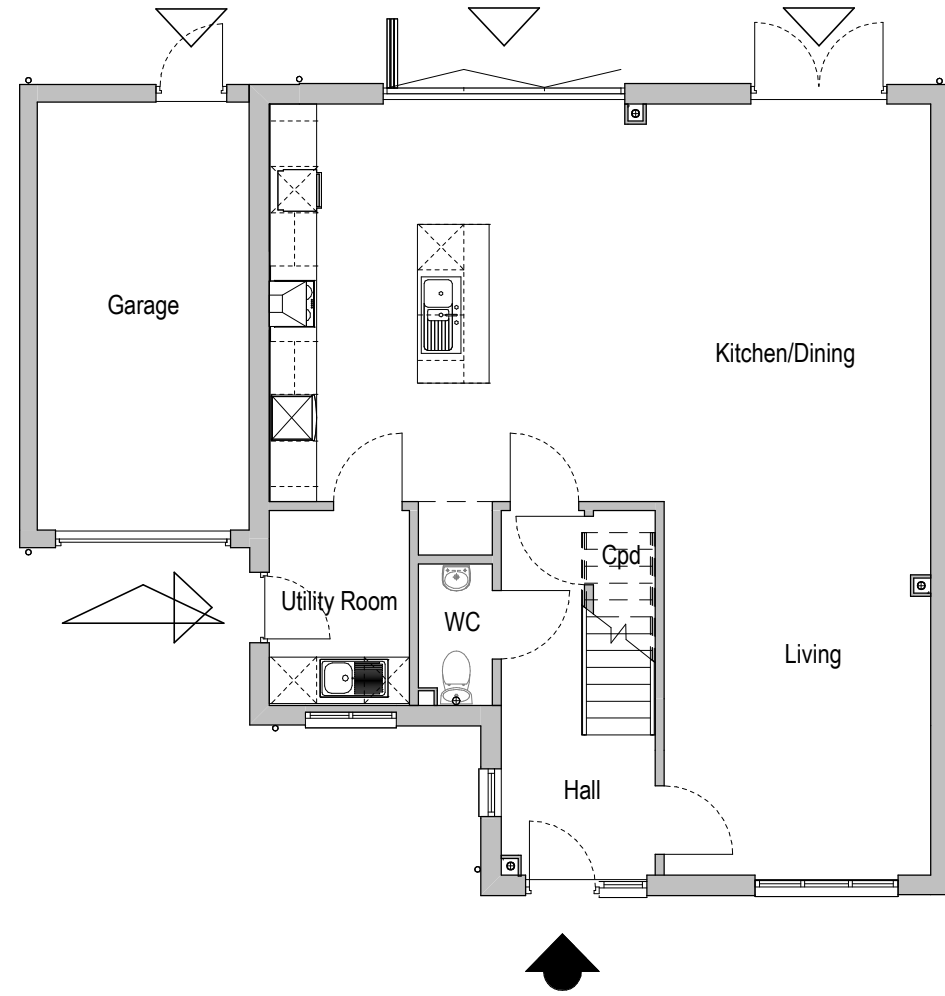


Ground Floor

1 : 100

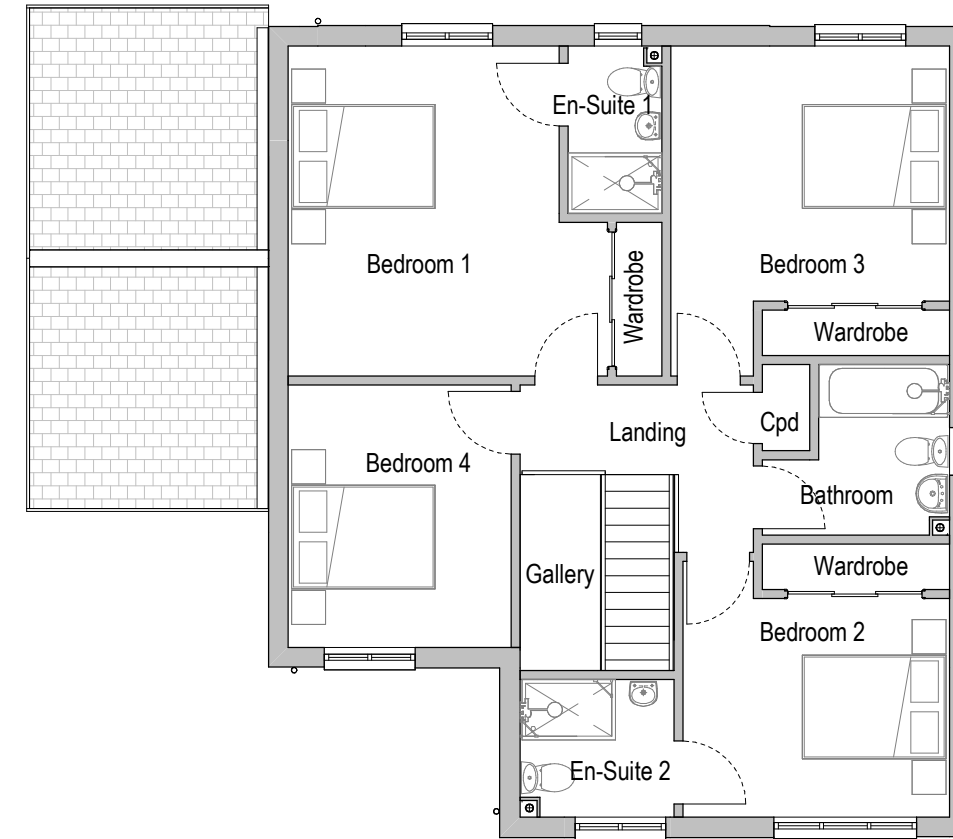

First Floor

1 : 100

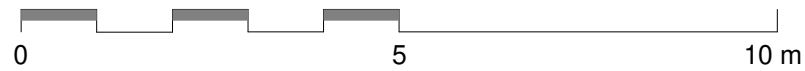

Rev	Description (By / Chkd / App'd)	Date	(Seq)
A	Planning Submission	10.06.18	1
B	Sales amendments	13.02.19	4
C	No units amount	18.03.19	6



WOODWARD SMITH
CHARTERED ARCHITECTS

Proposed Residential Development

at
Land at
Mount Sandford Green
Barnstaple
N. Devon

title
Floor Plans as proposed

Loosemore Chartered
Building Company

The Ivy
Scale 1 : 100 Paper Size A3

Drawn by DO	Checked by MS	Drawing number L285 17	3E01 C
-------------	---------------	------------------------	--------

Contractor must check all dimensions on site. All plan dimensions are to structural faces unless otherwise stated. Only figured dimensions are to be worked from. Discrepancies must be reported immediately to the Architect before proceeding. Drawings supplied for purposes of obtaining planning permission must not be used for construction/tender purposes. © Copyright.